



A1
ORIGINAL
PLOT SIZE

WEST ELEVATION

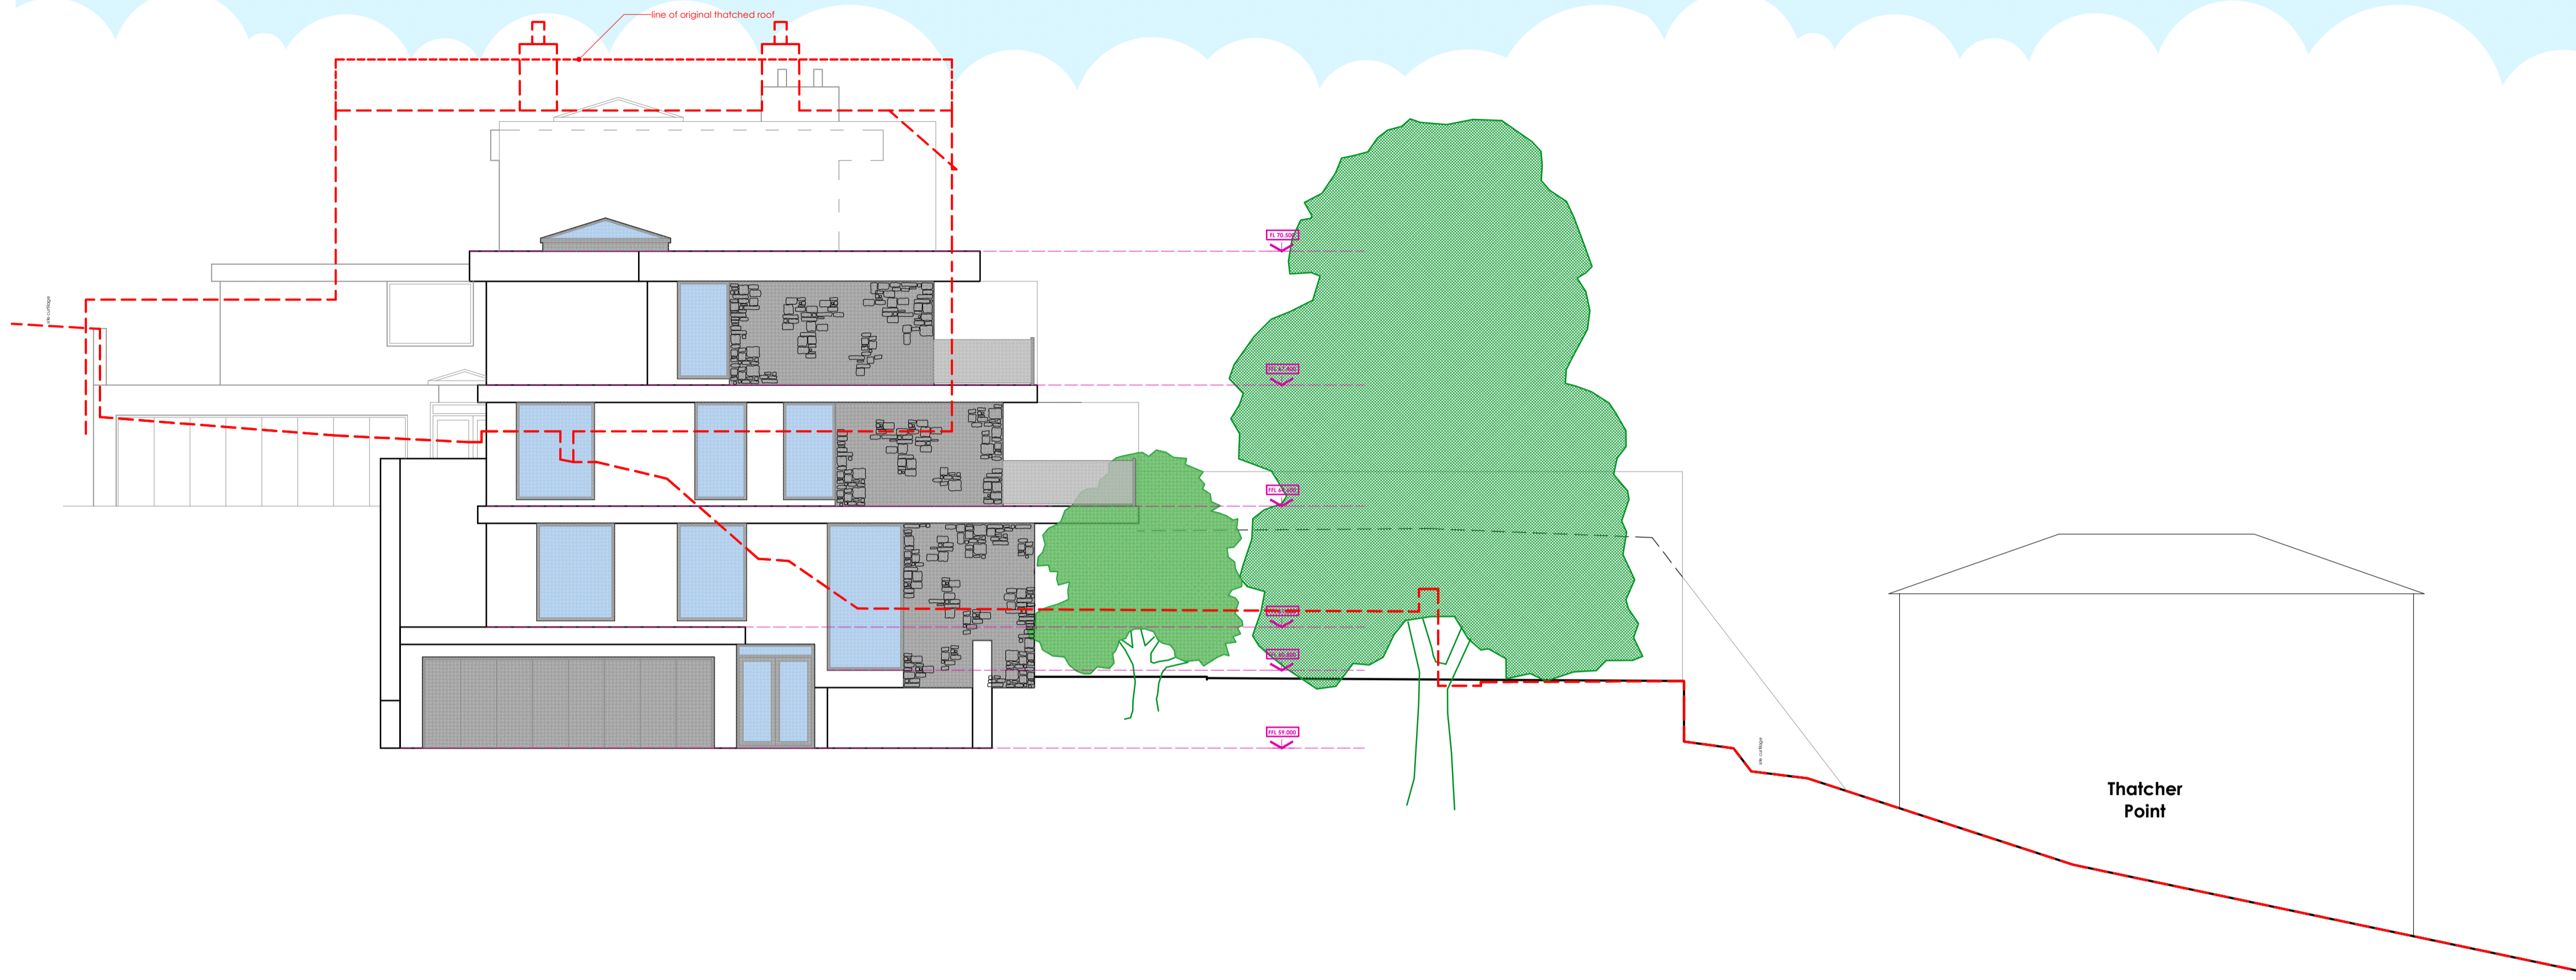

SOUTH ELEVATION

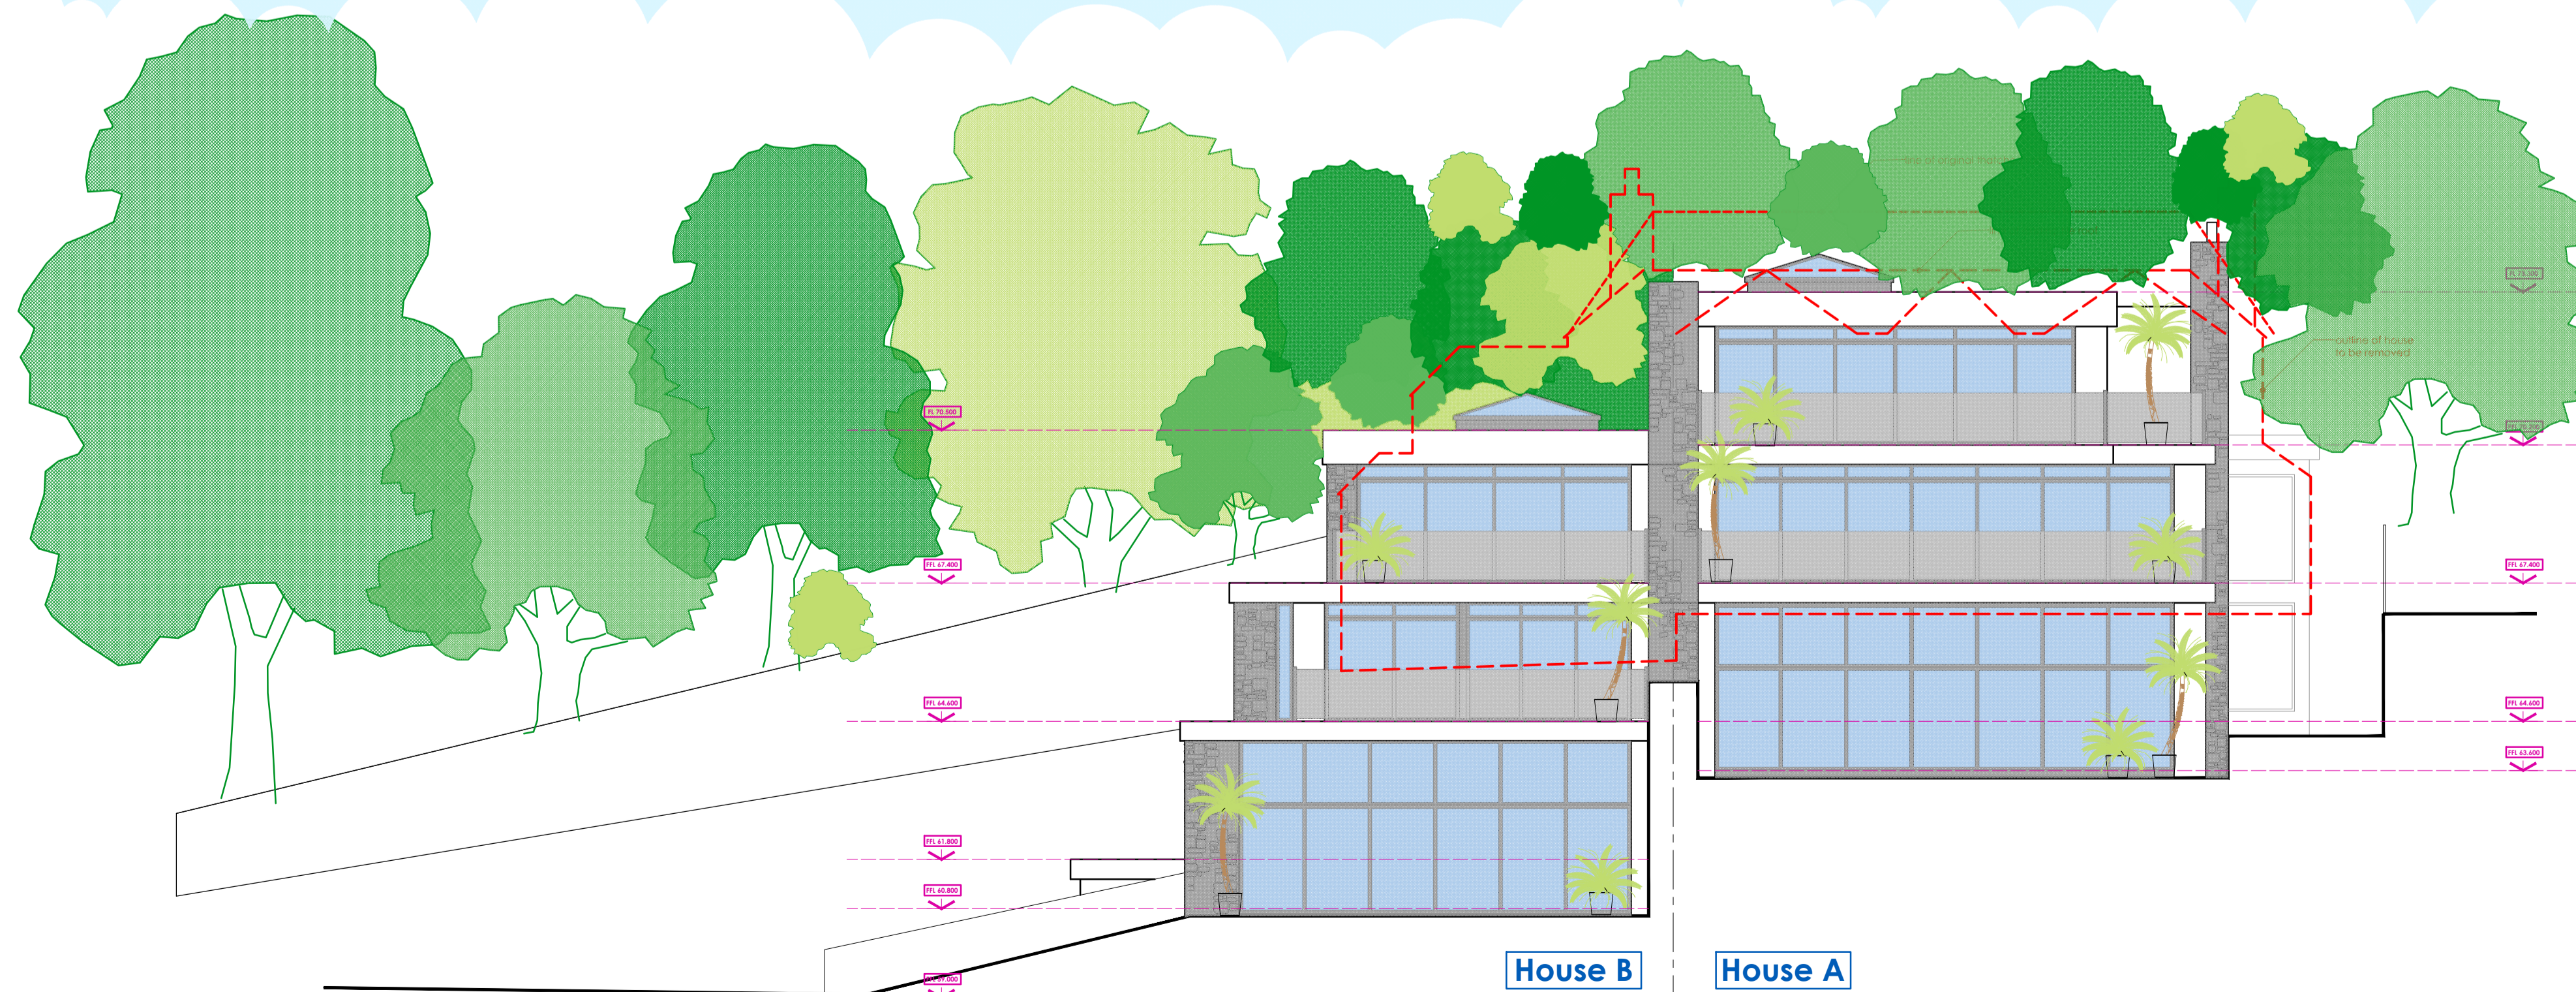

All drawings are subject to Copyright.
All dimensions and sizes to be verified by the Contractor on site.
Any discrepancy to be verified with the Architect before work commences.
No dimensions are to be scaled from this drawing. Contractors must work to figured dimensions only.
All dimensions are in millimetres unless otherwise stated.
If in doubt ask.

Finishes

Flat Roofs. Patent single-ply membrane. House B of grass surface.

Walls of local stonework, to random rubble pattern, to areas of south, west and east elevations. Elsewhere and north elevation of white painted render.

Windows and Balcony Balustrades of tinted glazing set in powder coated aluminum frames.

Drawing No. 3373 - 06	Rev.
---------------------------------	------

Date	Revisions

CHARLES BLAKE F.R.I.B.A.
RIBA Chartered Architect

151 BABBACOMBE ROAD, TORQUAY, DEVON, TQ1 3SU
T: 01803 326248

Project
**Villa Coolins,
Thatcher Avenue,
Torquay**

Drawing Title
WEST & SOUTH ELEVATIONS
As Proposed

Date Nov 2008	Scale 1:100	Checked CB
------------------	----------------	---------------

Drawing No. 3373 - 06	Rev.
---------------------------------	------