



**A1**  
ORIGINAL  
PLOT SIZE


All drawings are subject to Copyright.  
All dimensions and sizes to be verified by the Contractor on site.  
Any discrepancy to be verified with the Architect before work commences.  
No dimensions are to be scaled from this drawing. Contractors must work to figured dimensions only.  
All dimensions are in millimetres unless otherwise stated.  
If in doubt ask.

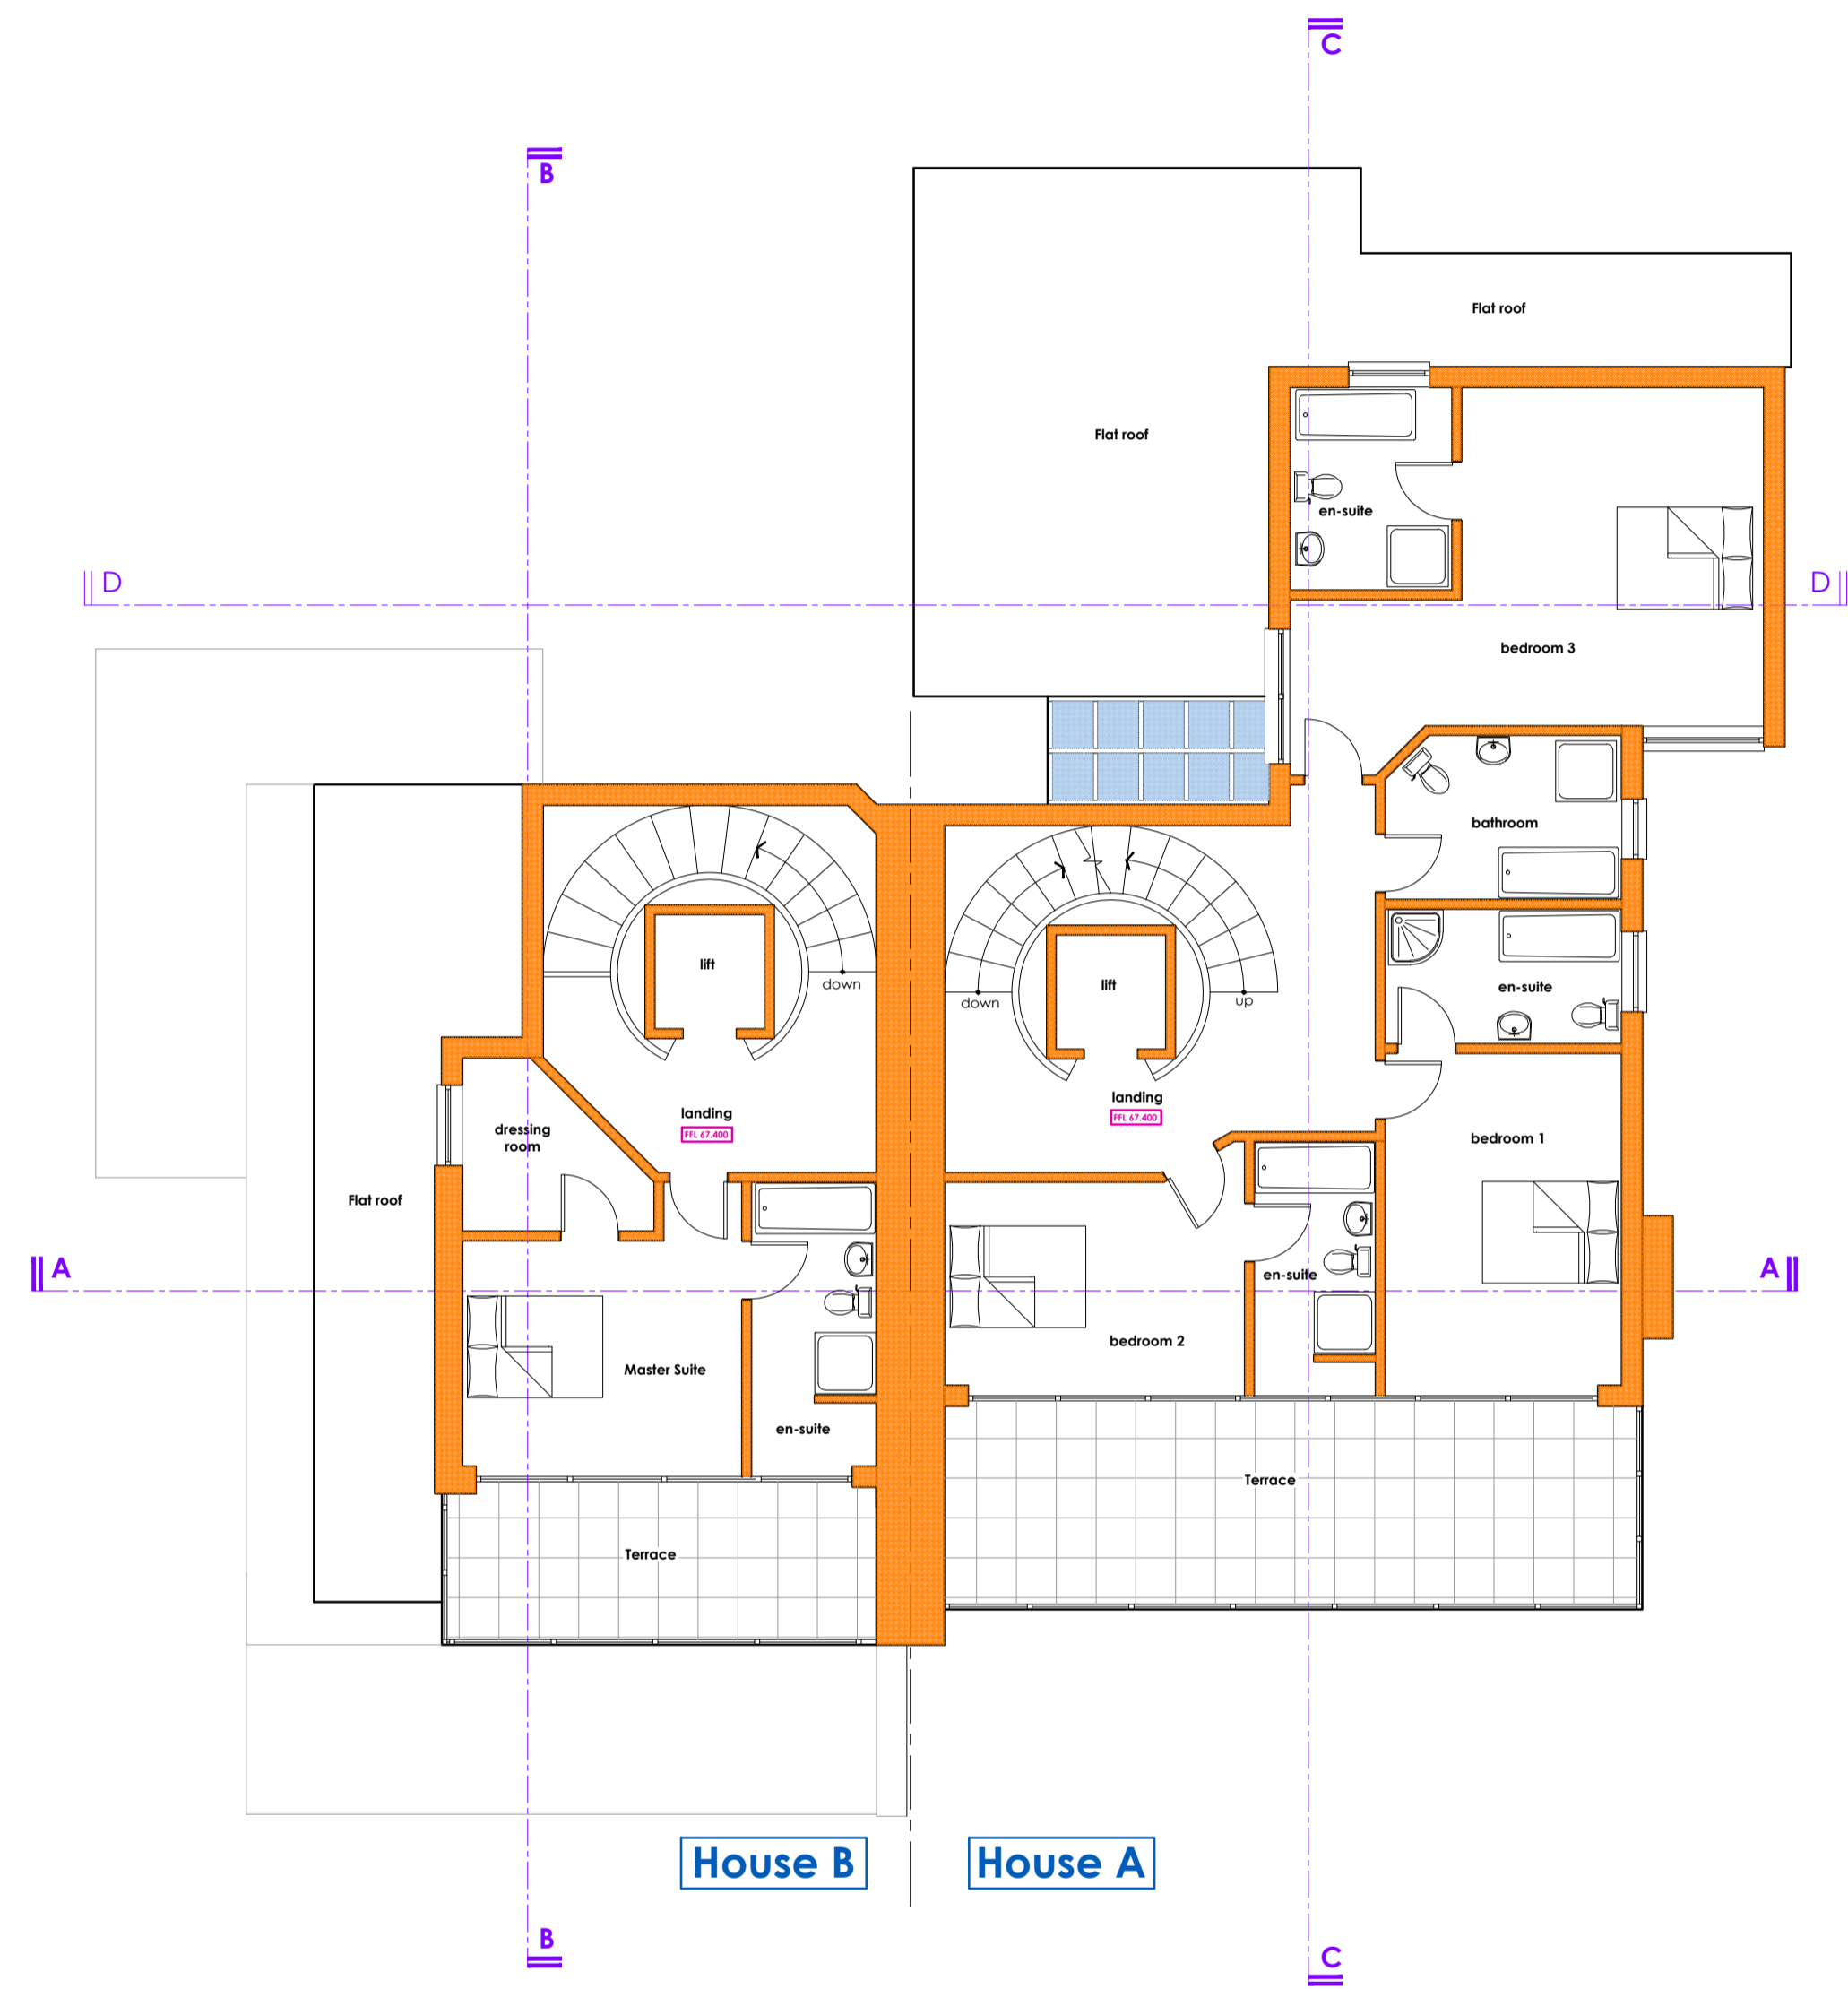

# FLOOR LEVEL 4

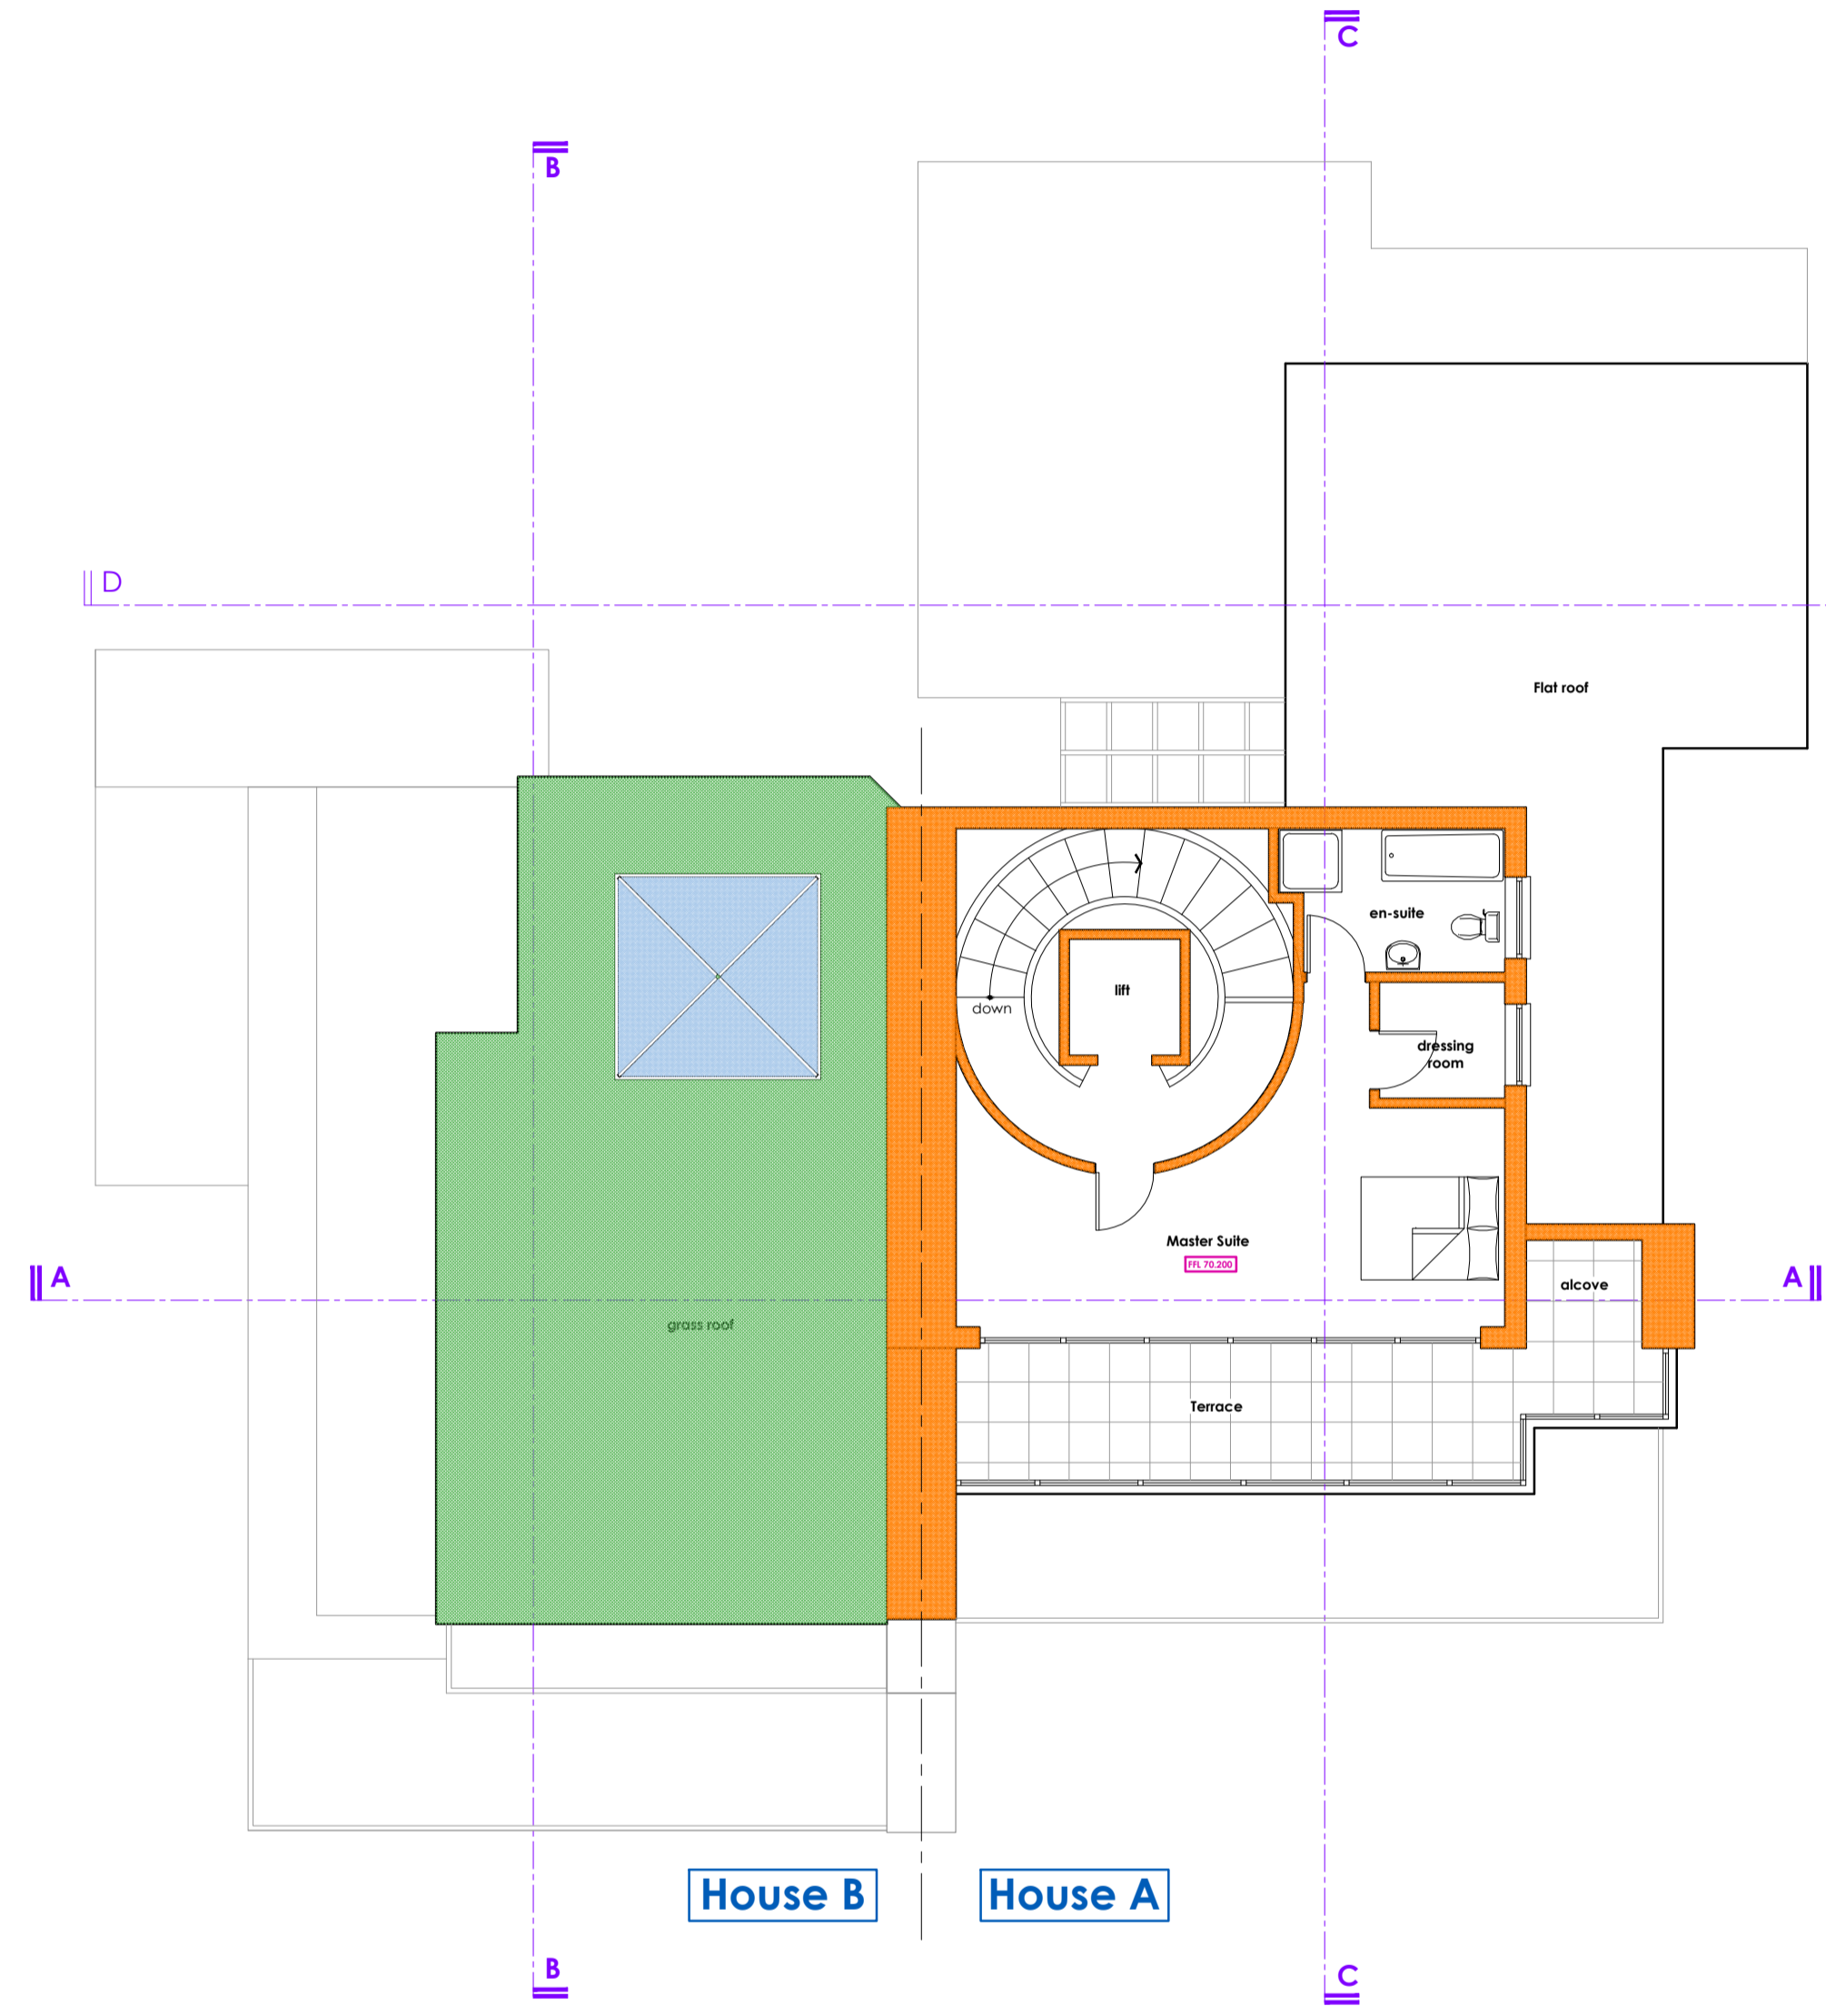

# FLOOR LEVEL 5

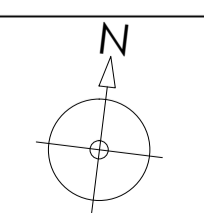

Drawing No. <b>3373 - 03</b>	Rev.
---------------------------------	------

Date	Revisions

**CHARLES BLAKE F.R.I.B.A.**  
RIBA Chartered Architect

151 BABBACOMBE ROAD, TORQUAY, DEVON, TQ1 3SU  
T: 01803 326248

Project  
**Villa Collins,  
Thatcher Avenue,  
Torquay**

Drawing Title  
**FLOOR LEVELS 4 & 5**  
As Proposed

Date Nov 2008	Scale 1:100	Checked CB
------------------	----------------	---------------

Drawing No. <b>3373 - 03</b>	Rev.
---------------------------------	------

©